


INTERSTATE ROAD CLOSURE  
USING RAMPS WITH CROSSROAD CLOSURE  
Closure for More Than 5 Days

D-704-54

DELINEATOR DRUMS  
43 EA

FLEXIBLE DELINEATORS  
71 EA

Use with D-704-53  
and D-704-55.

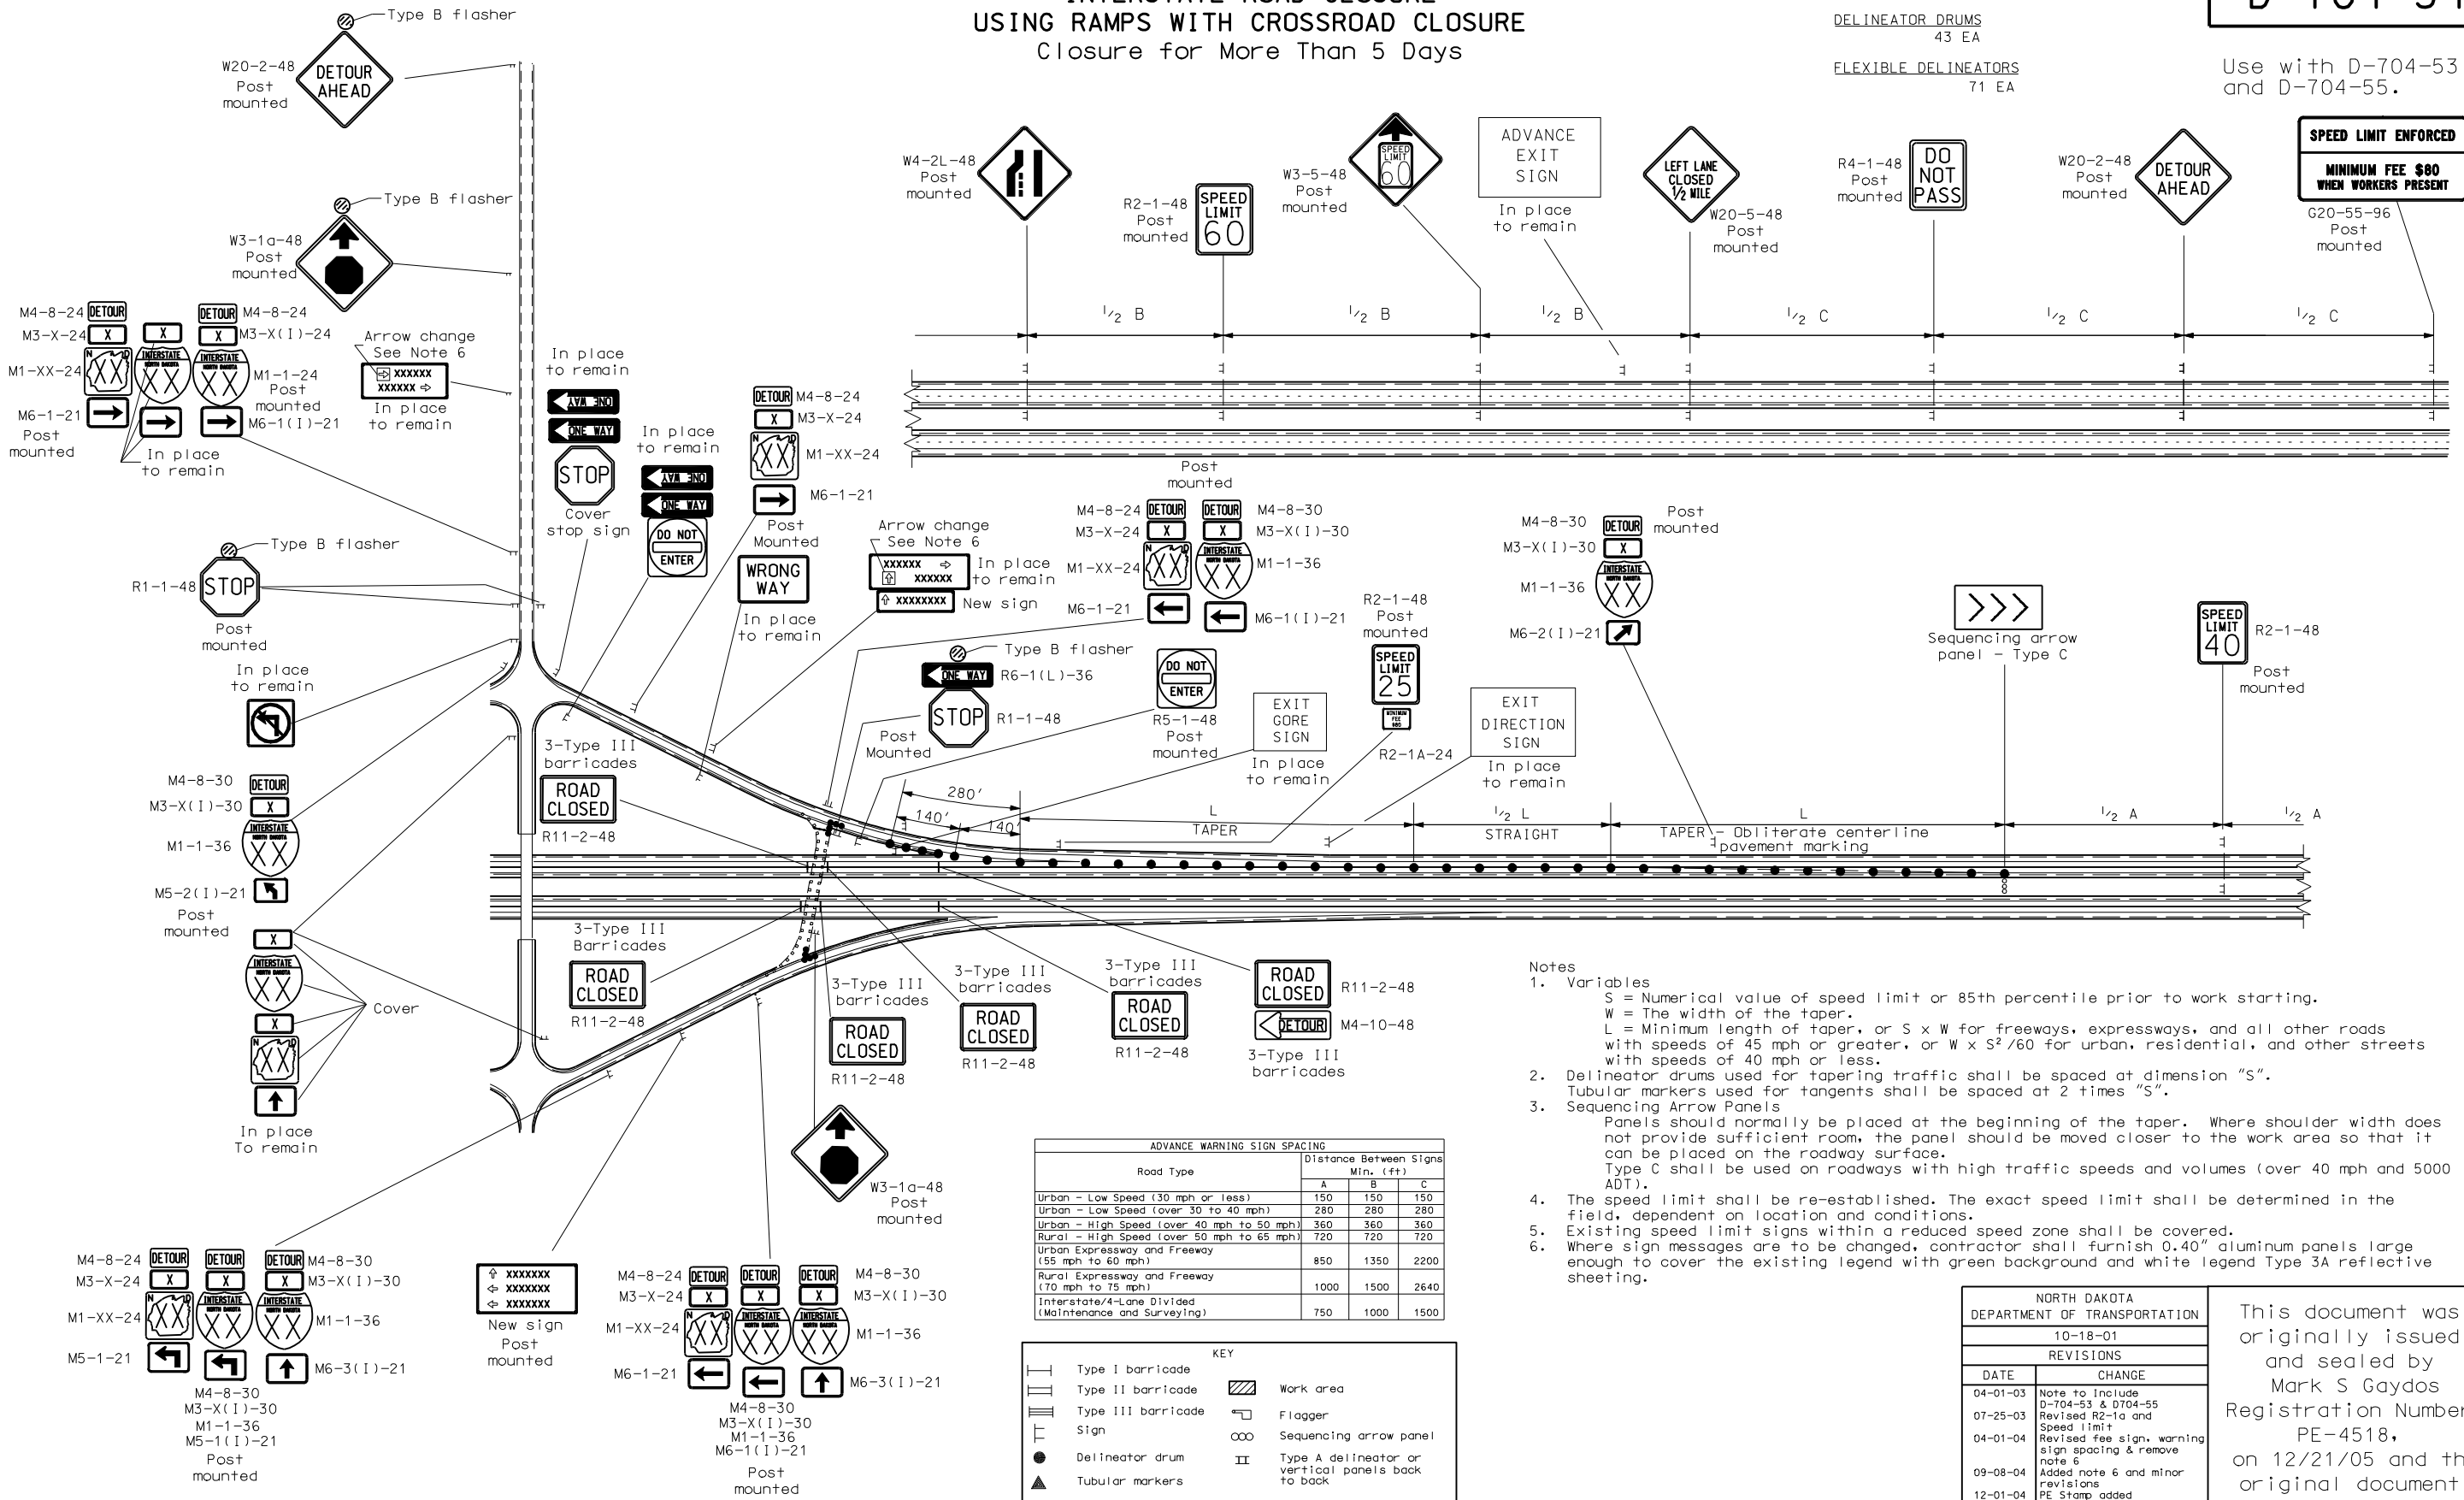

| NORTH DAKOTA<br>DEPARTMENT OF TRANSPORTATION |   |
|--|---|
| 10-18-01                                     |   |
| REVISIONS                                    |   |
| DATE   | CHANGE  |
| 04-01-03                                     | Note to Include D-704-53 & D704-55                              |
| 07-25-03                                     | Revised R2-1a and Speed limit                                   |
| 04-01-04                                     | Revised fee sign, warning sign spacing & remove note 6          |
| 09-08-04                                     | Added note 6 and minor revisions                                |
| 12-01-04                                     | PE Stamp added  |
| 06-29-05                                     | Revised W4-2, Replaced R2-5a with W3-5, Rev. Adv. Warning Table |
| 12-21-05                                     | Obliterate centerline   |

This document was originally issued and sealed by Mark S Gaydos Registration Number PE-4518, on 12/21/05 and the original document is stored at the North Dakota Department of Transportation